




Road markings to tie into existing hatched markings

PROPOSED 30MPH SIGNS ENTERING INTO SITE


PROPOSED 30MPH SIGNS LEAVING THE SITE

Indicative Speed Limit Gateway to be positioned closer to the junction

Road markings to tie into existing hatched markings

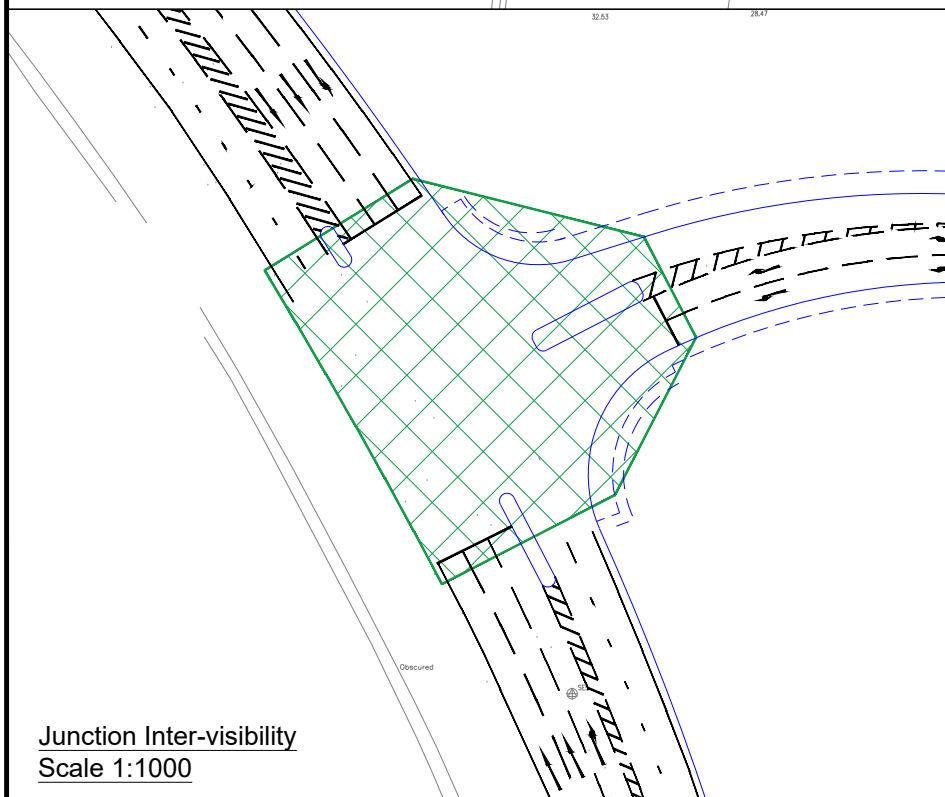

Junction Inter-visibility
Scale 1:1000

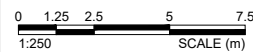

Ordnance Survey © Crown copyright 2021.
All rights reserved. Licence No. 100052073.

NOTE: THE PROPERTY OF THIS DRAWING AND DESIGN IS VESTED IN VECTOS (NORTH) LTD.
IT MUST NOT BE COPIED OR REPRODUCED IN ANY WAY WITHOUT THEIR PRIOR WRITTEN CONSENT.

| REV. | DETAILS | DRAWN | CHECKED | DATE | Notes: |
|------|---------|-------|---------|------|--|
| | | | | | 1. This is not a construction drawing and is intended for illustrative purposes only. 2. White lining is indicative only. |

The Lanes, Penwortham

Taylor Wimpey / Homes England

Proposed Site Access Arrangement - Wider Plan
(Single Carriageway Approach)

vectos.

4th Floor Oxford Place, 61 Oxford Street, Manchester, M1 6EQ
0161 228 1008 e: manchester@vectos.co.uk

DRAWN:
DJR

CHECKED:
PW

DATE:
24.11.21

SCALES:
1:2000 at A3

DRAWING NUMBER:
VN211918-D109

REVISION: